




1 FACHADA 02
ESC.: 1/50

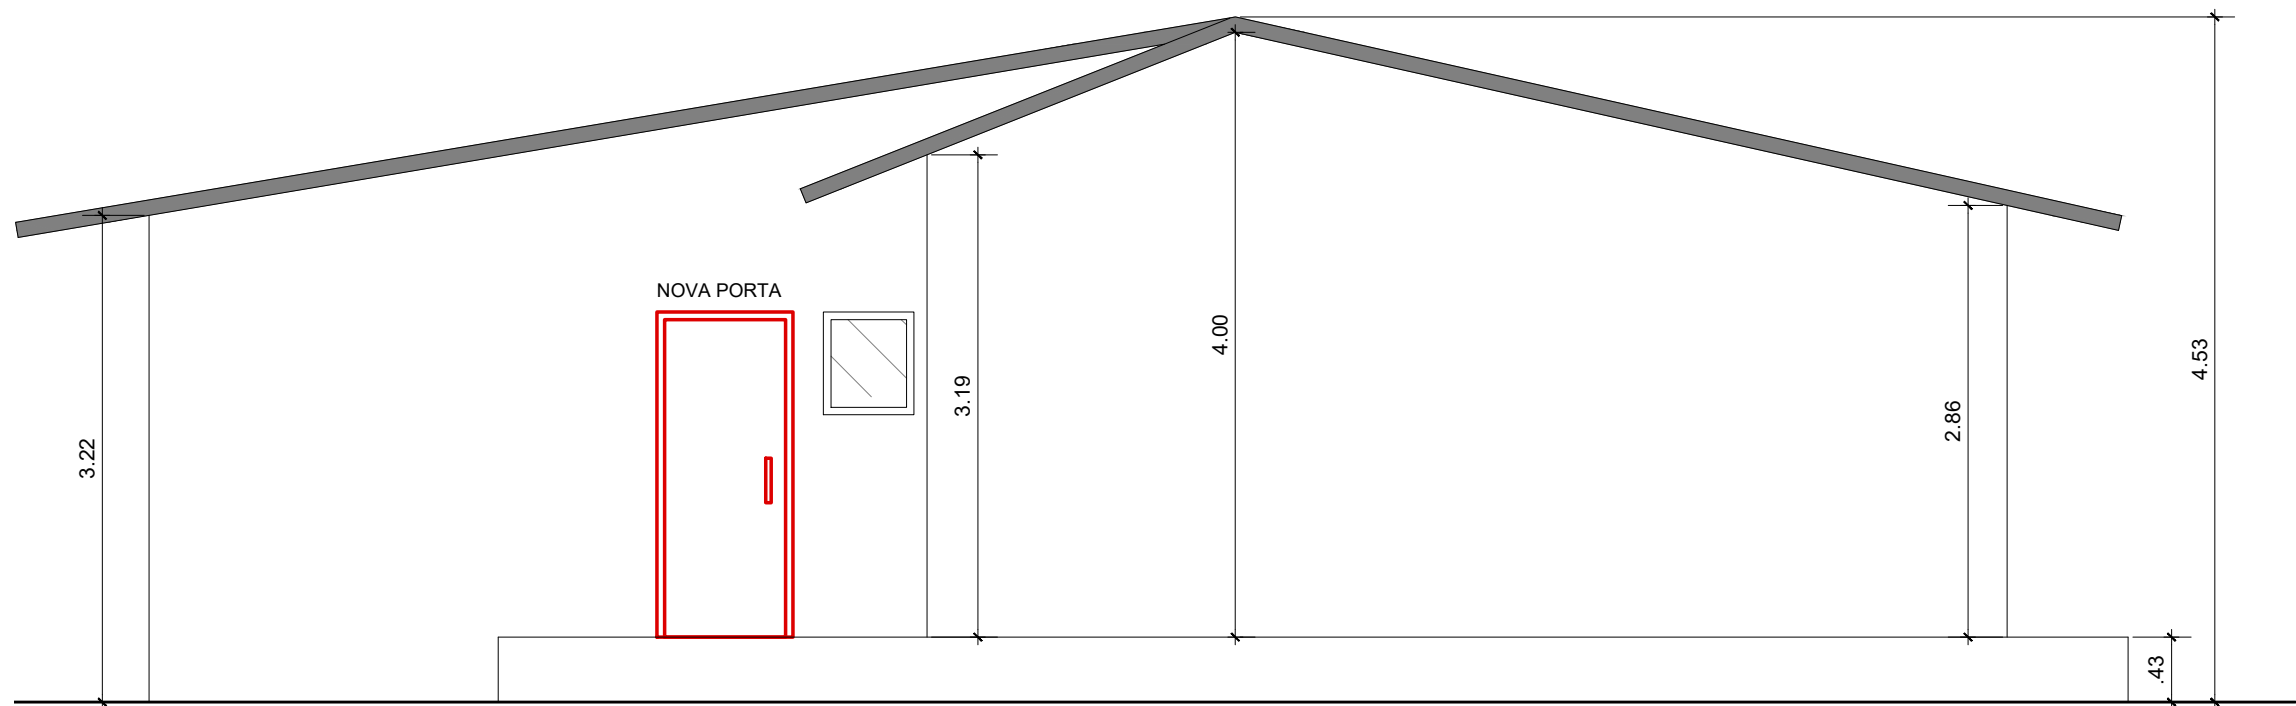

2 FACHADA 03
ESC.: 1/50

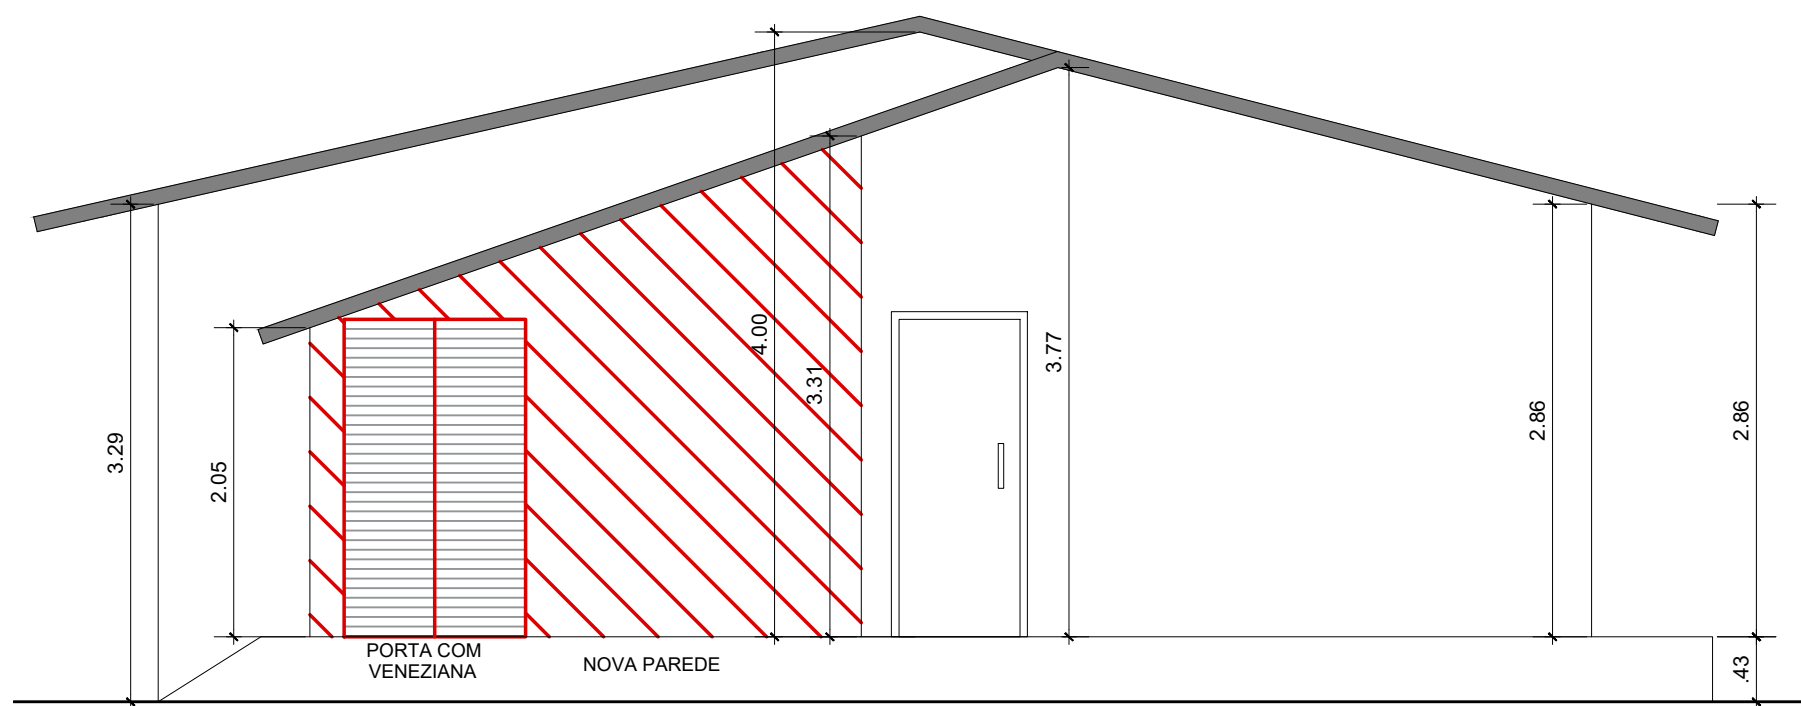

4 FACHADA 01
ESC.: 1/50

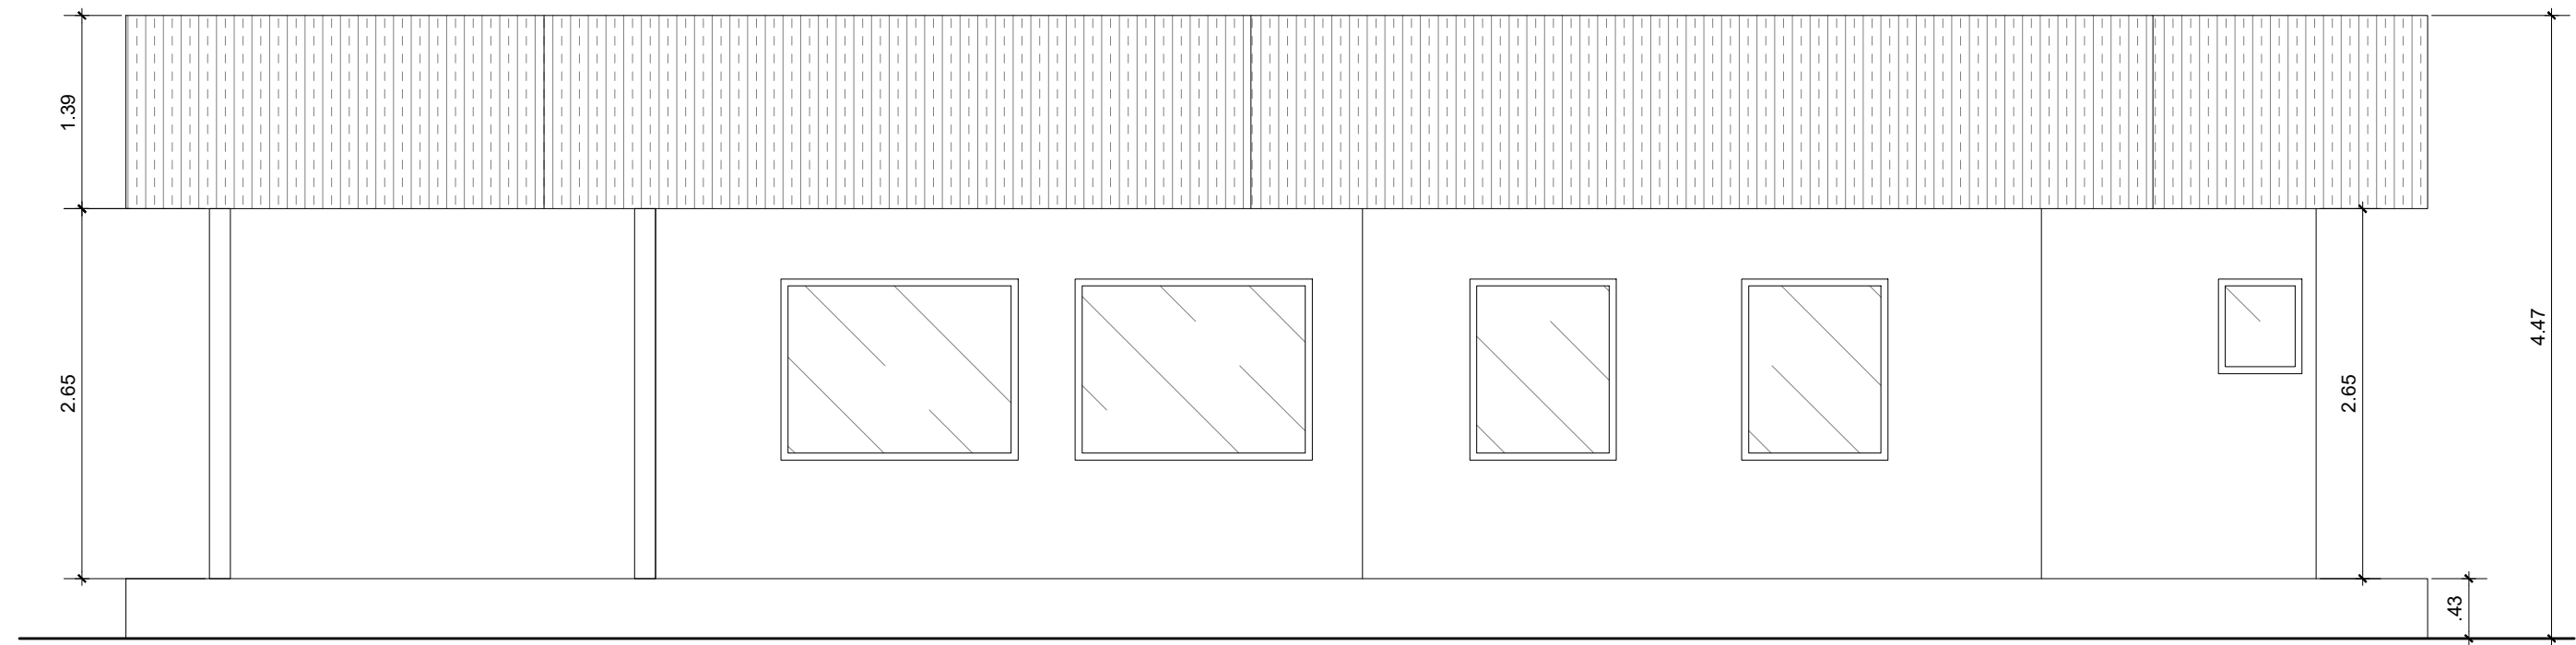

3 FACHADA 04
ESC.: 1/50