



1 PLANTA BAIXA  
ESC.: 1/50




4 PLANTA DE COBERTURA  
ESC.: 1/50

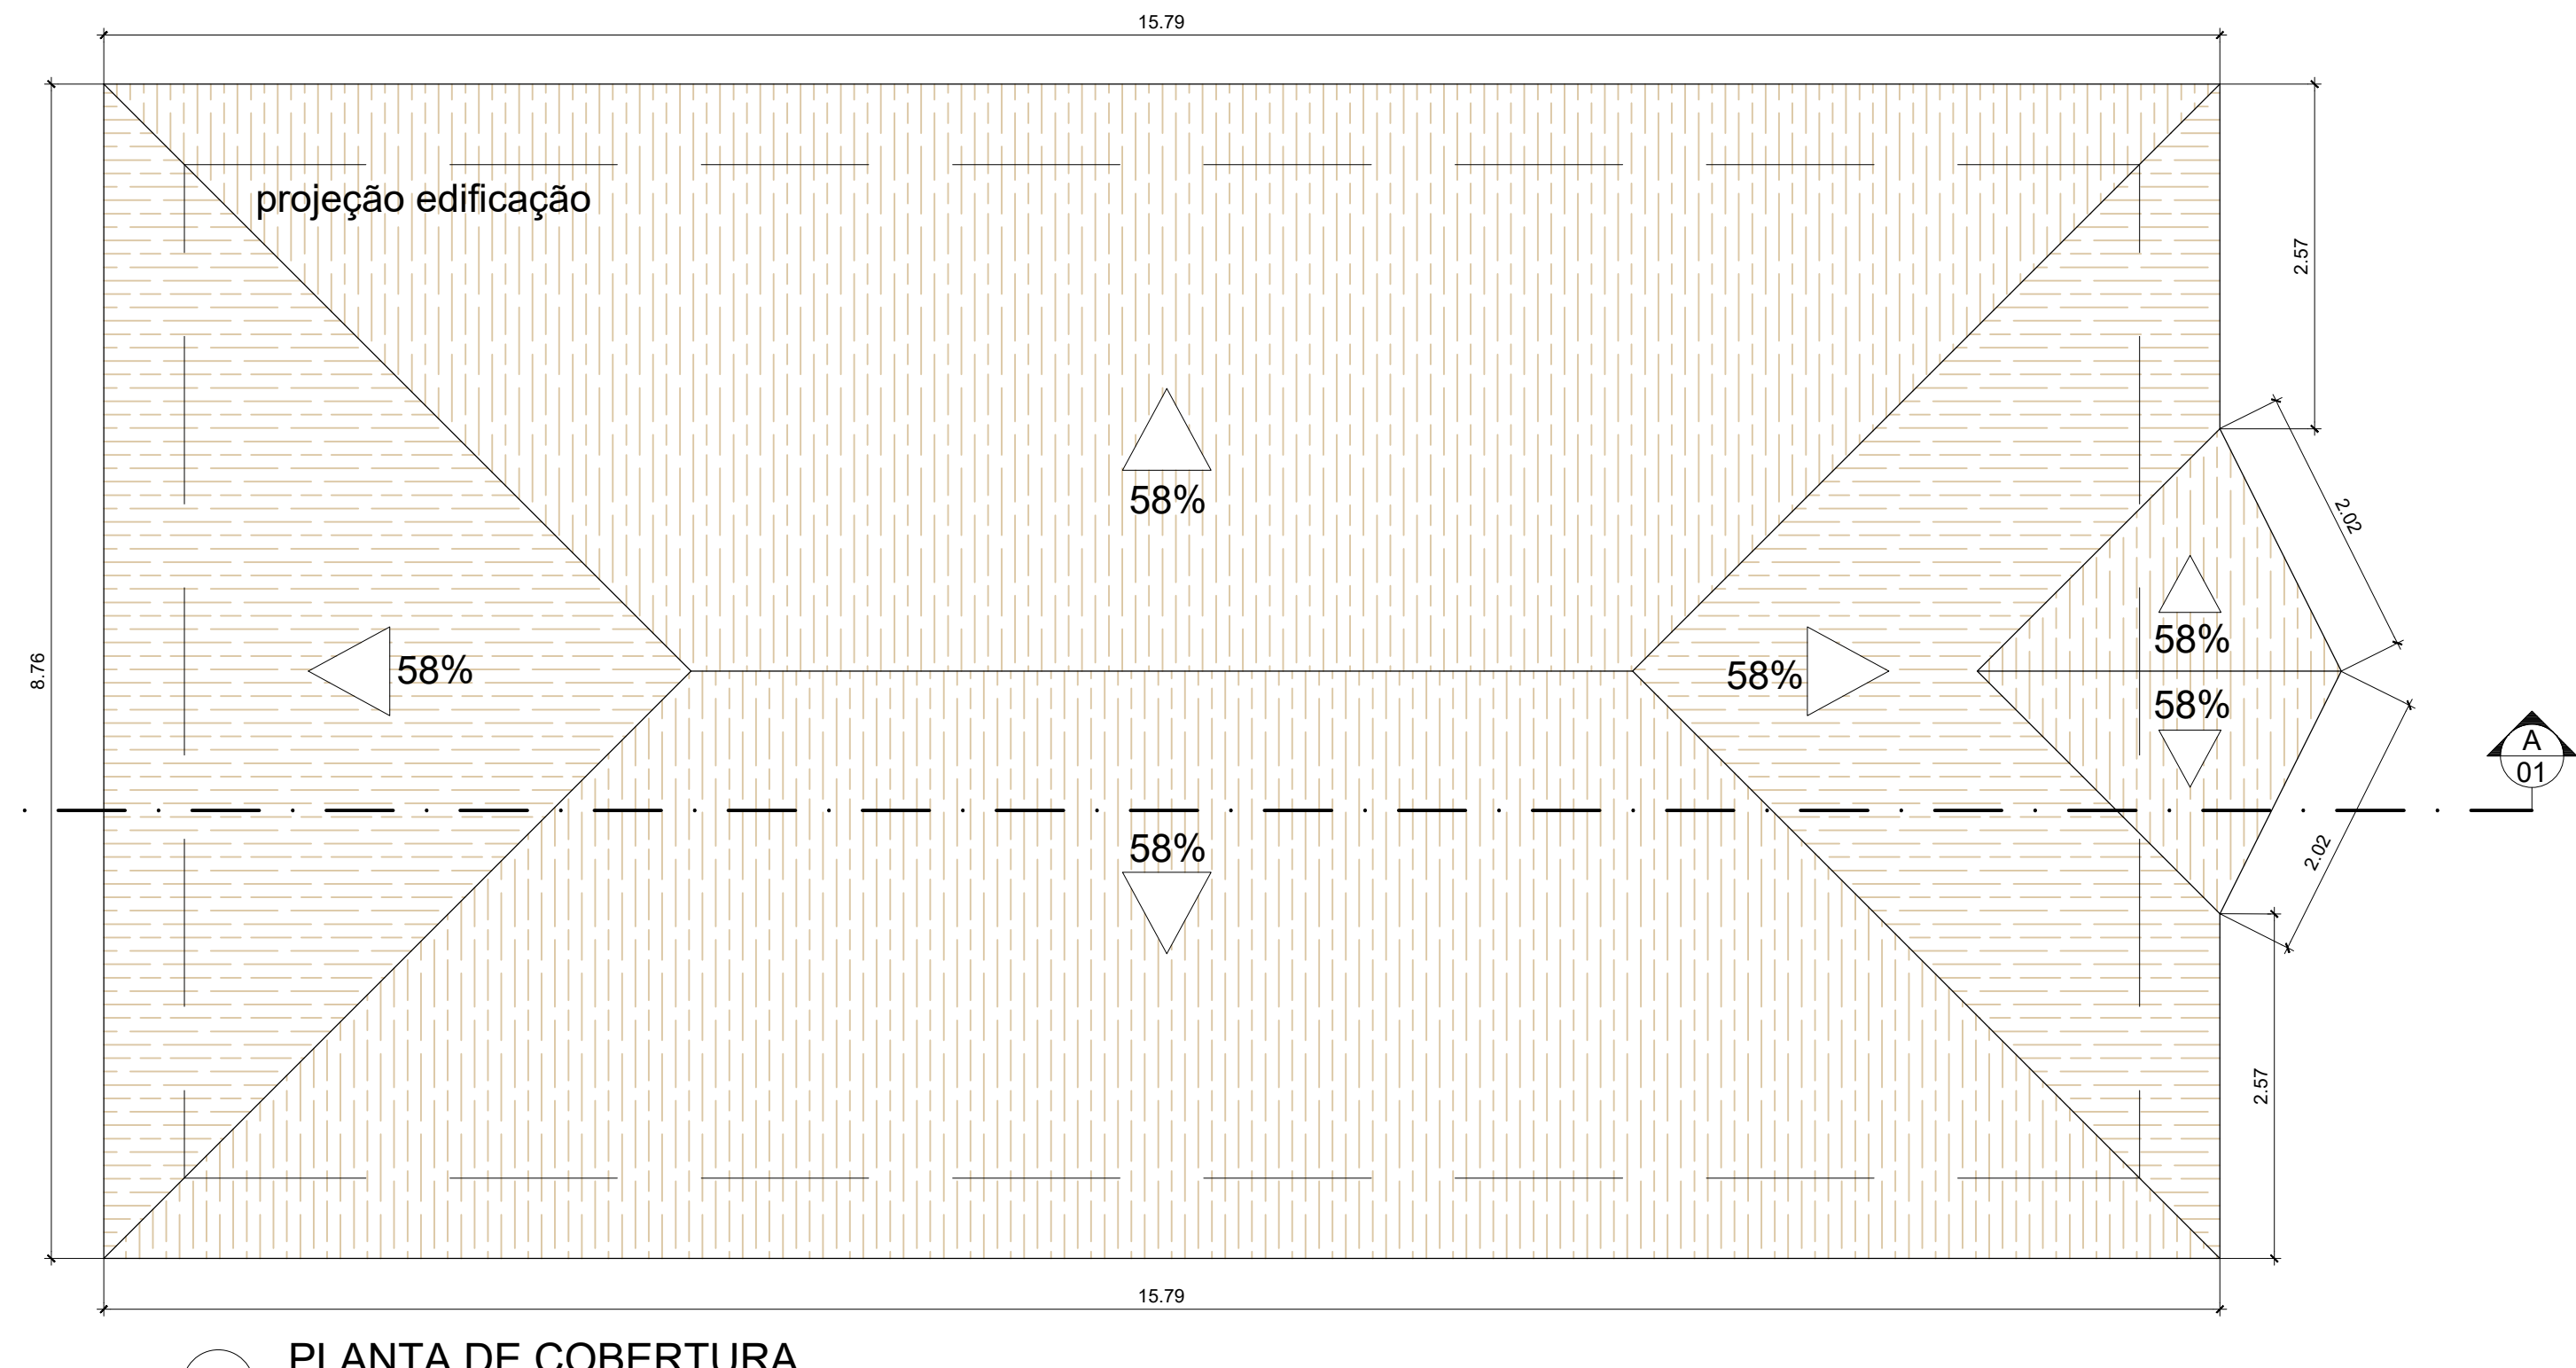

2 CORTE A-A  
ESC.: 1/50

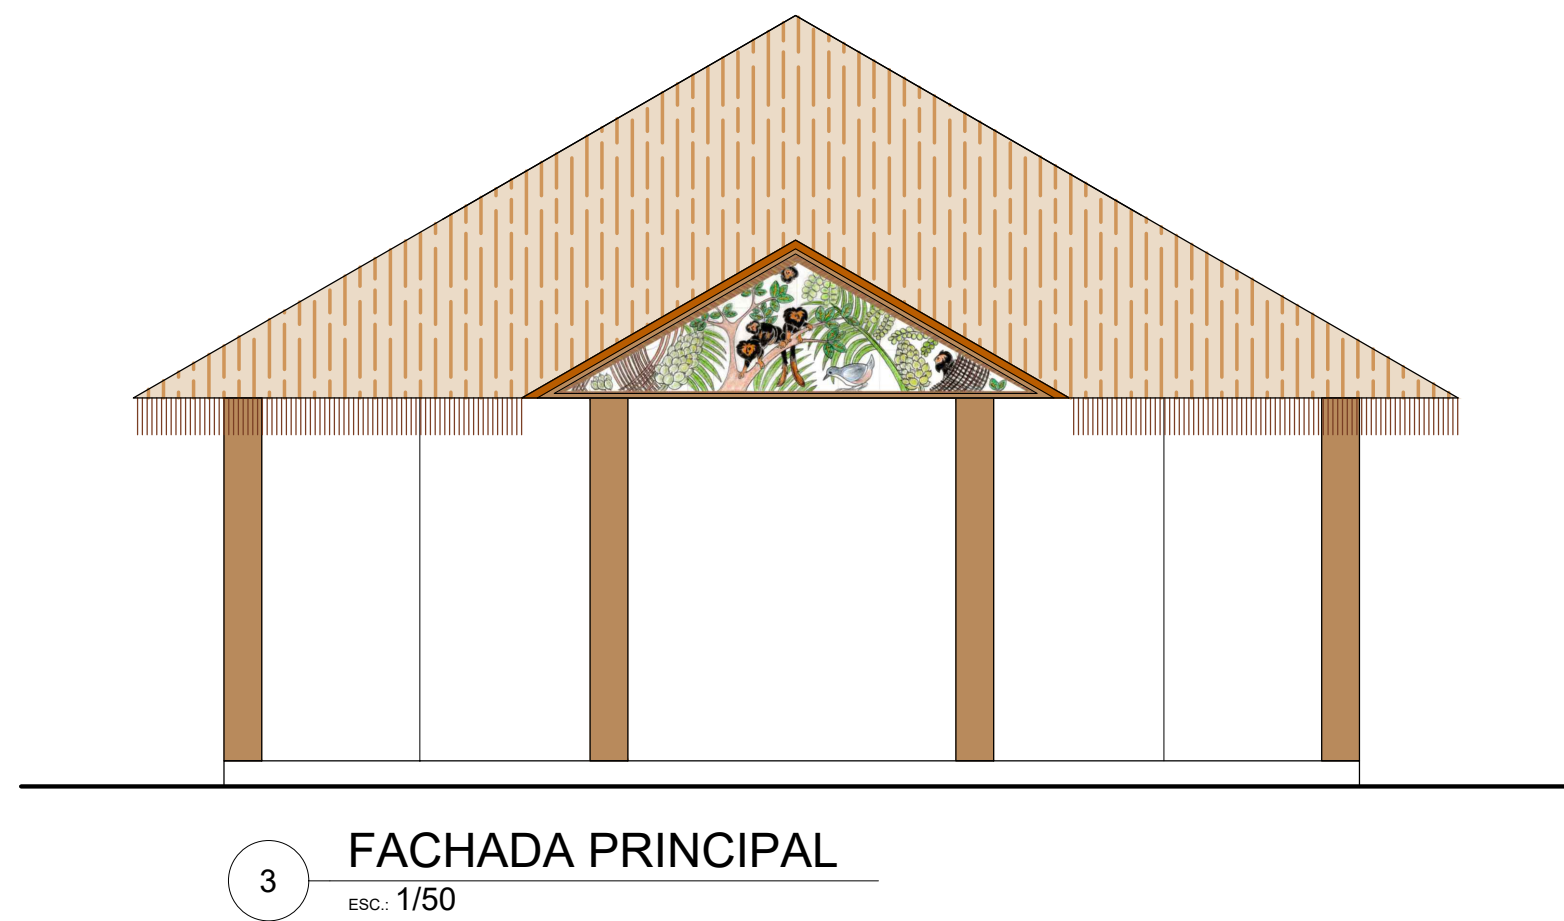

3 FACHADA PRINCIPAL  
ESC.: 1/50

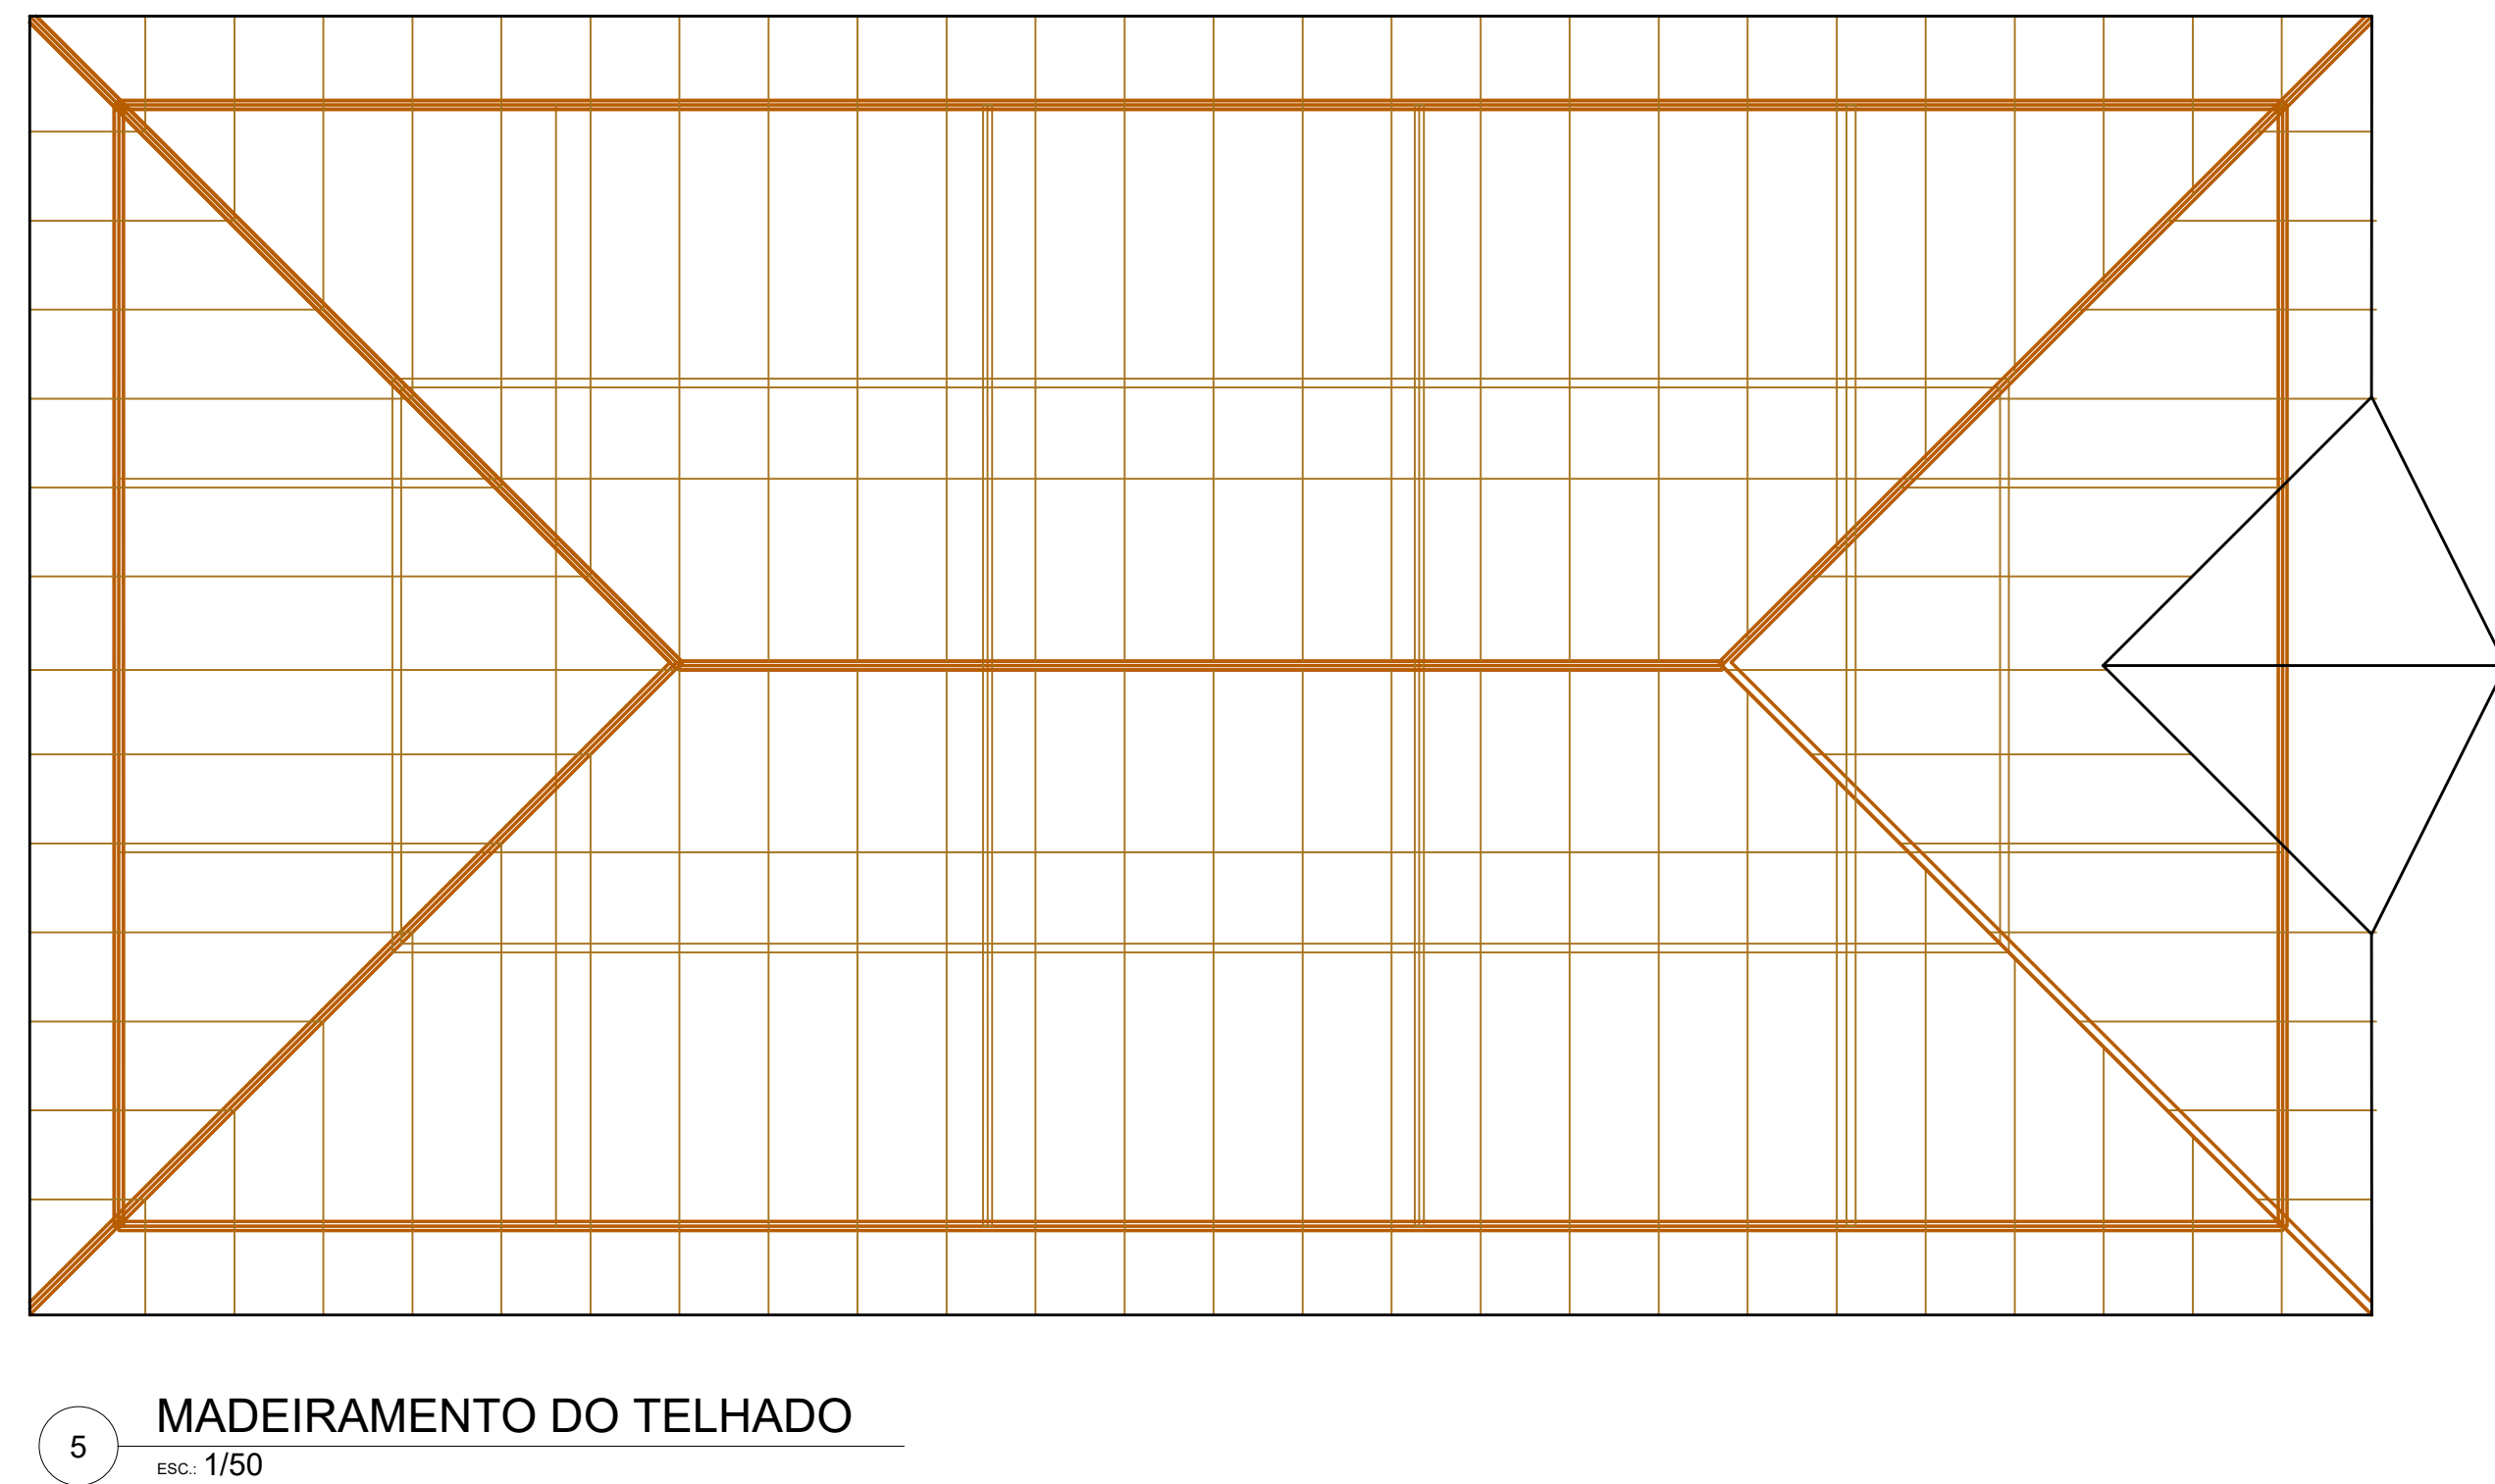

5 MADEIRAMENTO DO TELHADO  
ESC.: 1/50